

SALE OF LAND IN HAMILTON STREET, BROADFORD TO COUNTRY FIRE AUTHORITY (CONT.)

MITCHELL SHIRE COUNCIL
Council Meeting Attachment
ENGINEERING AND INFRASTRUCTURE

20 FEBRUARY 2017

9.2

**SALE OF LAND IN HAMILTON STREET,
BROADFORD TO COUNTRY FIRE AUTHORITY**

Attachment No: 1
45-51 Hamilton Street

Attachment 1 – 45-51 Hamilton Street



MITCHELL SHIRE COUNCIL

Council Meeting Attachment


ENGINEERING AND INFRASTRUCTURE

20 FEBRUARY 2017

9.2


**SALE OF LAND IN HAMILTON STREET,
BROADFORD TO COUNTRY FIRE AUTHORITY**

Attachment No: 2
Plan of Subdivision

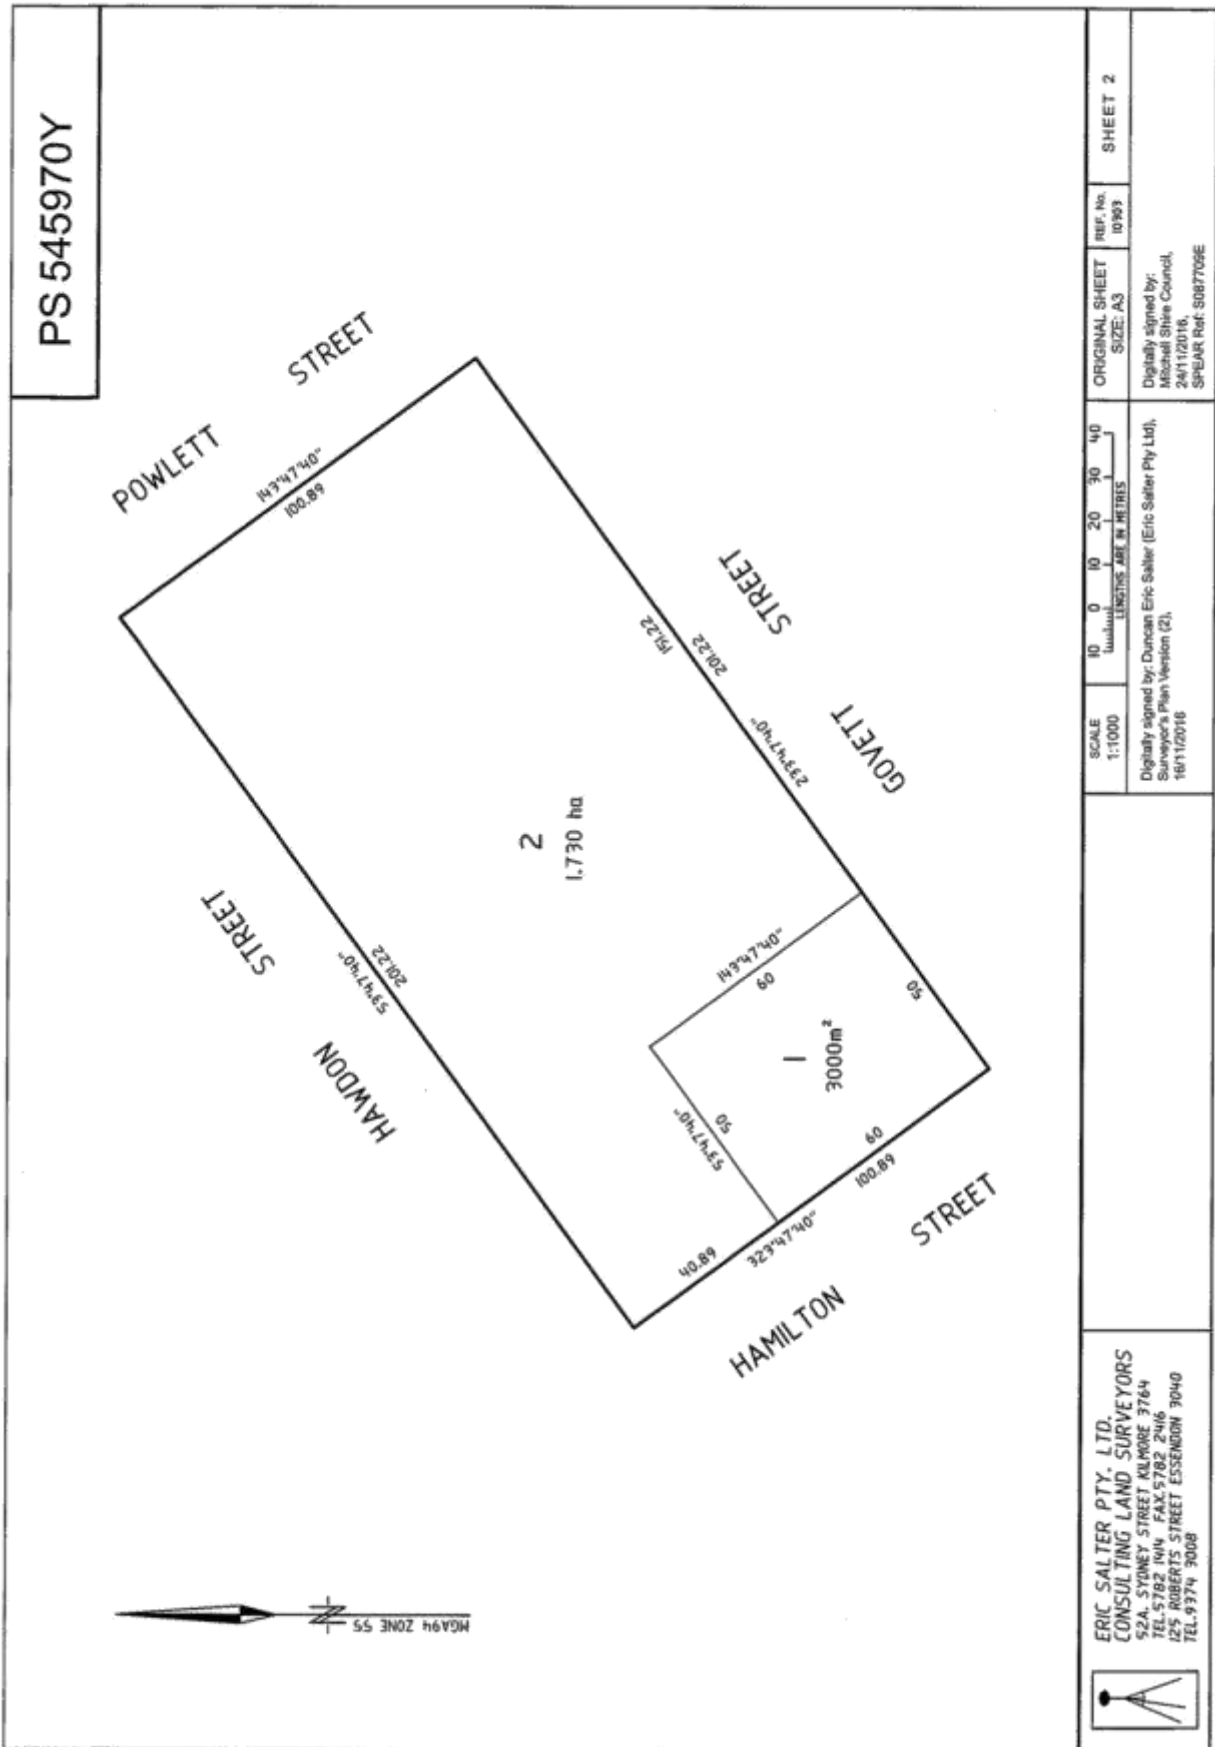

PS 545970Y

MGA94 ZONE 55

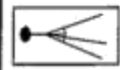

ERIC SALTER PTY. LTD.
CONSULTING LAND SURVEYORS
 52A, SYDNEY STREET KILMORE 3764
 TEL. 5782 1111 FAX 5782 2416
 125 ROBERTS STREET ESSENDON 3040
 TEL. 9374 3008

SCALE 1:1000
 DIGITALLY SIGNED BY: DUNCAN ERIC SALTER (ERIC SALTER PTY LTD),
 SURVEYOR'S PLAN VERSION (2),
 18/11/2016

ORIGINAL SHEET SIZE: A3
 REF. No. 10903
 SHEET 2