




TYPICAL SECTION - ROAD 1 INTERNAL & ROAD 2
16m ROAD RESERVE

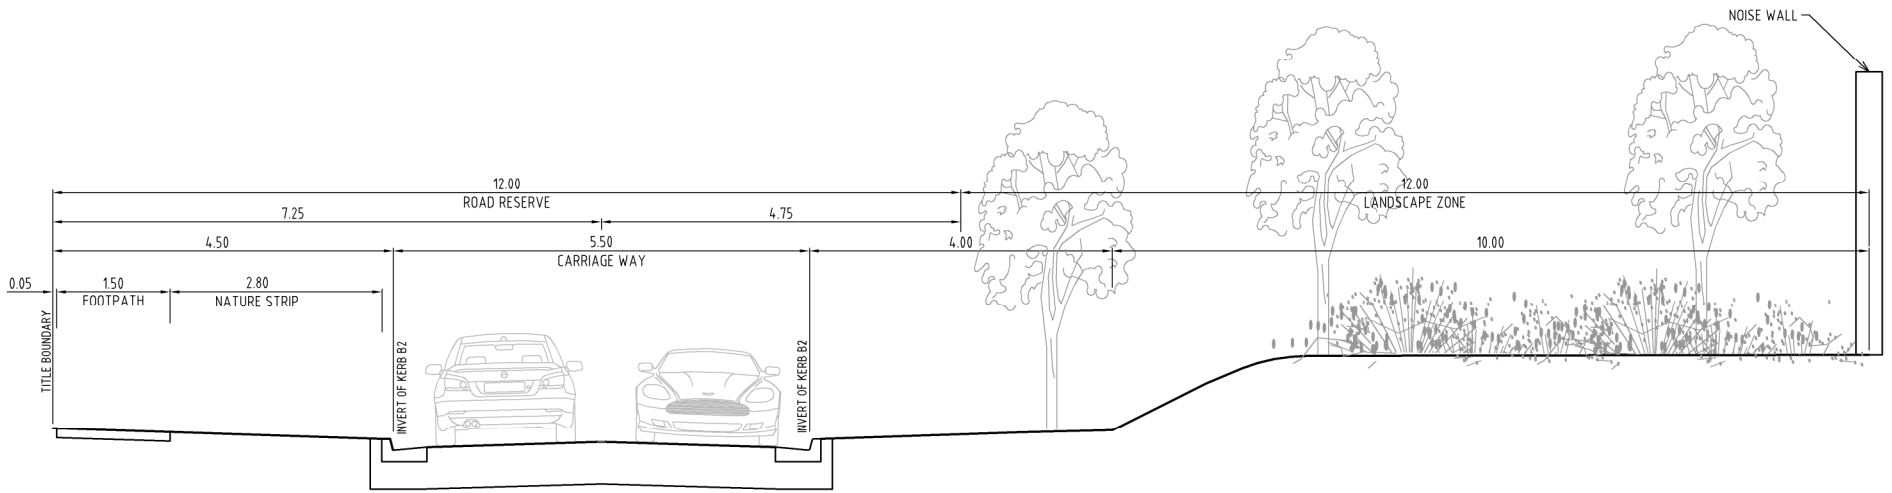

TYPICAL SECTION - ROAD 1 EAST INTERFACE
24m ROAD RESERVE

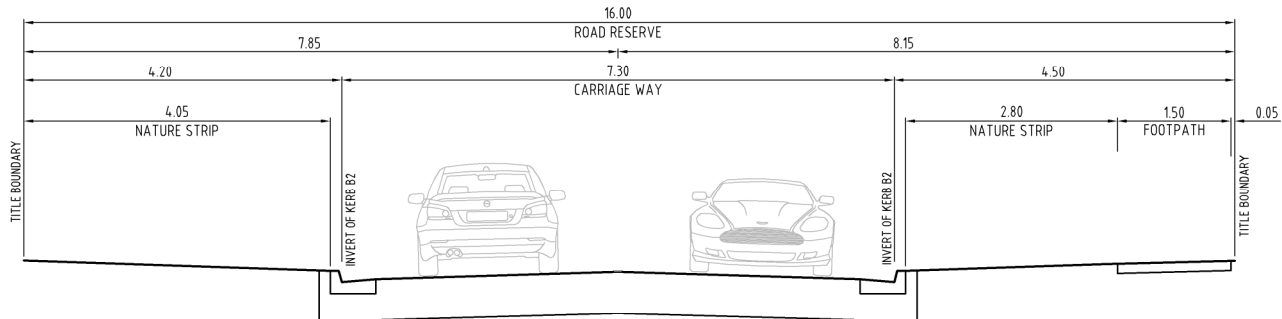


TYPICAL SECTION - ROAD 1 WEST INTERFACE
16m ROAD RESERVE

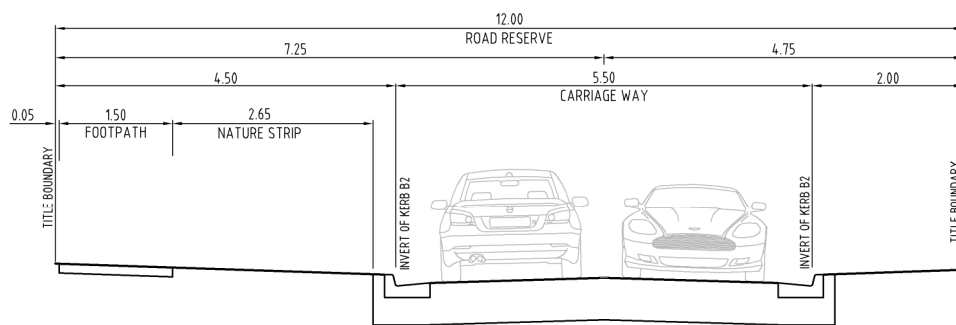

TYPICAL SECTION - ROAD 3
12m ROAD RESERVE

TYPICAL CROSS SECTIONS - 6A BUTLER COURT

SCALE 1:50

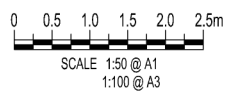


REV	DESCRIPTION	DATE
A	FOR DISCUSSION PURPOSES	13.05.2019

DEVELOPMENT PLAN - DP015 EAST
6A BUTLER COURT & 16-18 MCCARTHY COURT
WALLAN
PROPOSED SUBDIVISION


PGA Paroissien Grant & Associates Pty. Ltd.
Consulting Engineers & Surveyors
ABN 53 123 888 326

Suite 10, 131 Bulleen Road, Balwyn North, Victoria 3104
Phone: (03) 9859 6400 Facsimile: (03) 9859 5022
Email: paro@pga.net.au Web: www.pga.net.au


ISO 9001 Quality Management F5521077

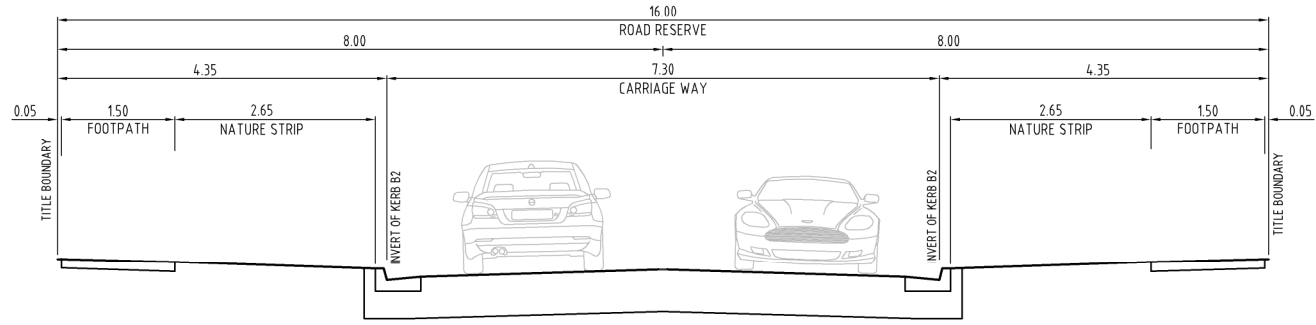


TYPICAL SECTION - ROAD 1 INTERNAL & ROAD 2
16m ROAD RESERVE

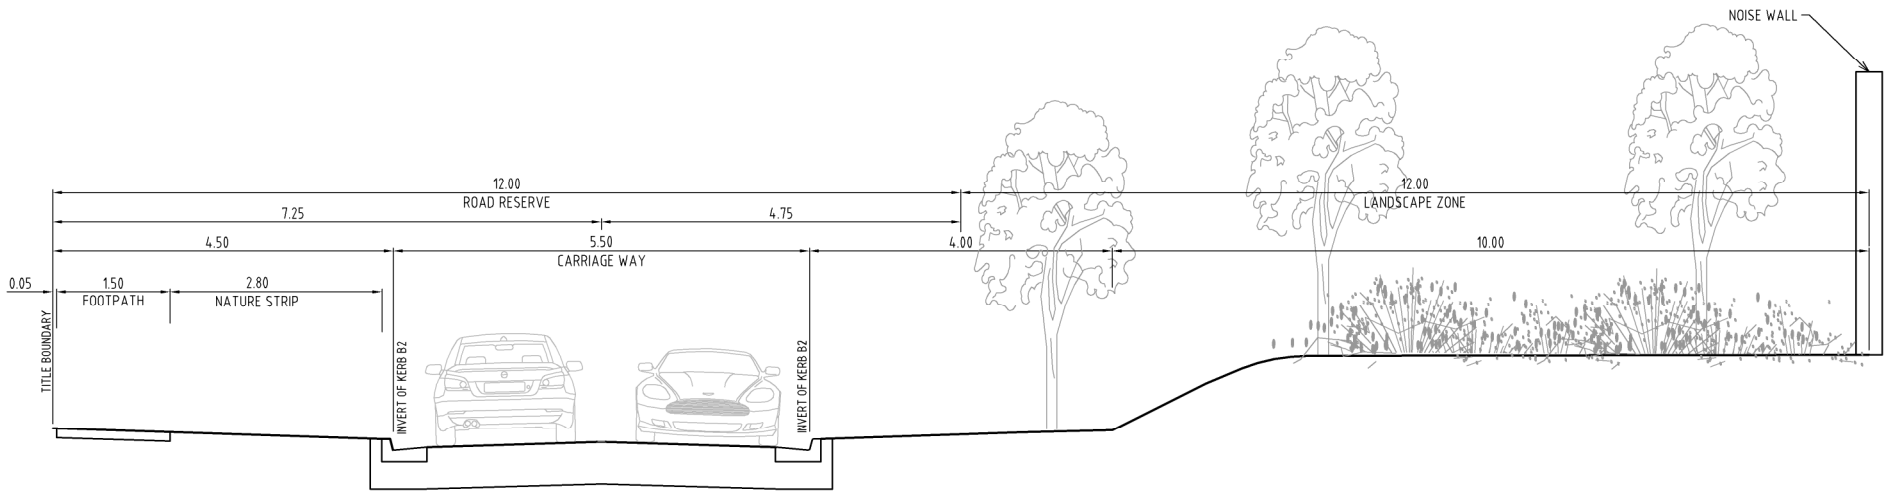

TYPICAL SECTION - ROAD 1 EAST INTERFACE
24m ROAD RESERVE

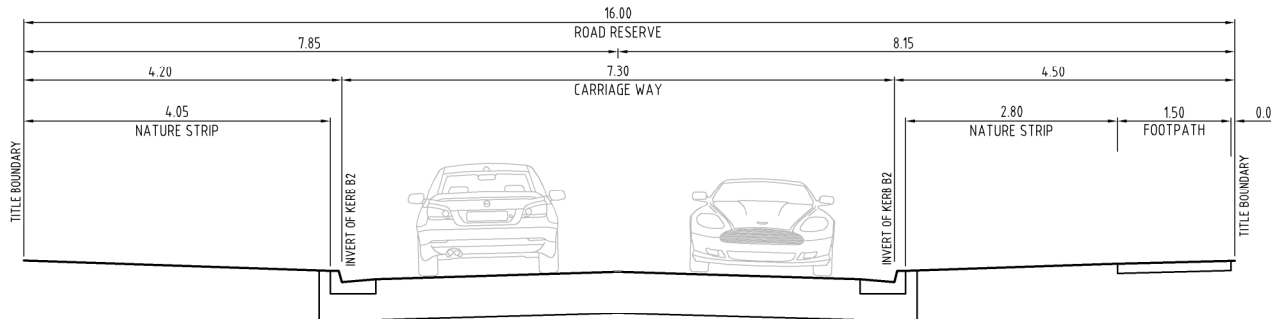


TYPICAL SECTION - ROAD 1 WEST INTERFACE
16m ROAD RESERVE

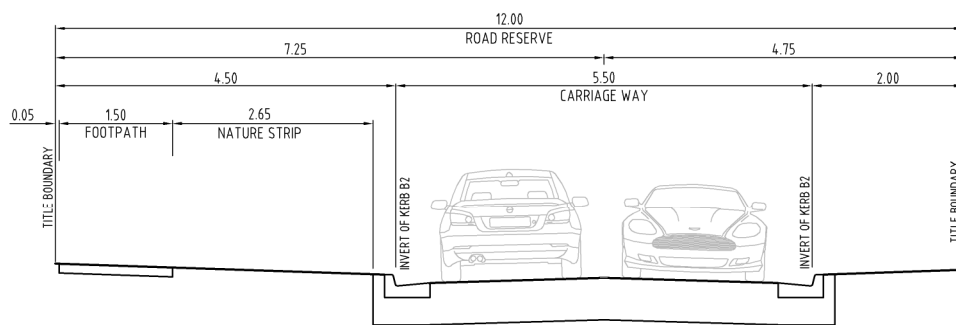

TYPICAL SECTION - ROAD 3
12m ROAD RESERVE

TYPICAL CROSS SECTIONS - 6A BUTLER COURT

SCALE 1:50

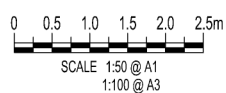


REV	DESCRIPTION	DATE
A	FOR DISCUSSION PURPOSES	13.05.2019

DEVELOPMENT PLAN - DP015 EAST
6A BUTLER COURT & 16-18 MCCARTHY COURT
WALLAN
PROPOSED SUBDIVISION

PGA Paroissien Grant & Associates Pty. Ltd.
Consulting Engineers & Surveyors
ABN 53 123 888 326

Suite 10, 131 Bulleen Road, Balwyn North, Victoria 3104
Phone: (03) 9859 6400 Facsimile: (03) 9859 5022
Email: paro@pga.net.au Web: www.pga.net.au

ISO 9001 Quality Management F5521077

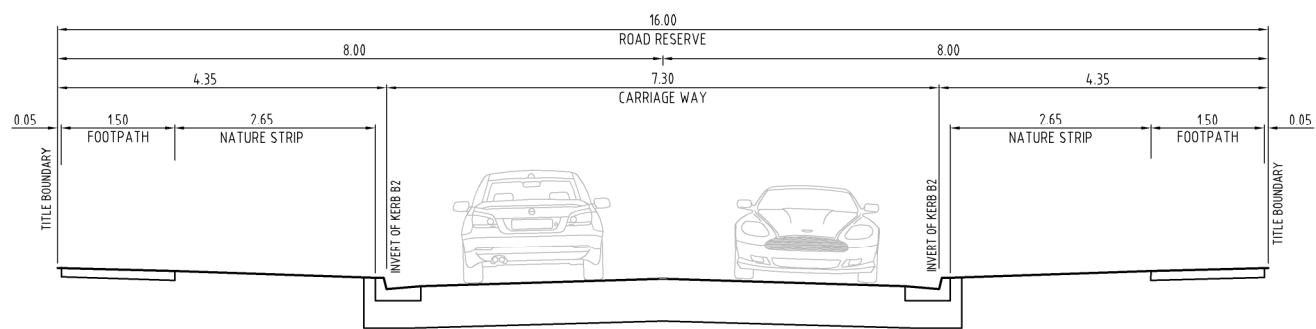

TYPICAL SECTION - ROADS 1, 4, 5 & 6
16m ROAD RESERVE

TYPICAL CROSS SECTIONS - 16-18 McCARTHY COURT

SCALE 1:50




SCALE 1:50 @ A1
1:100 @ A3

REV	DESCRIPTION	DATE
A	FOR DISCUSSION PURPOSES	13.05.2019

DEVELOPMENT PLAN - DP015 EAST
6A BUTLER COURT & 16-18 McCARTHY COURT
WALLAN
PROPOSED SUBDIVISION

PGA Paroissien Grant & Associates Pty. Ltd.
Consulting Engineers & Surveyors
ABN 53 123 888 326

Suite 10, 131 Bulleen Road, Balwyn North, Victoria 3104
Phone: (03) 9859 6400 Facsimile: (03) 9859 5022
Email: paro@pga.net.au Web: www.pga.net.au

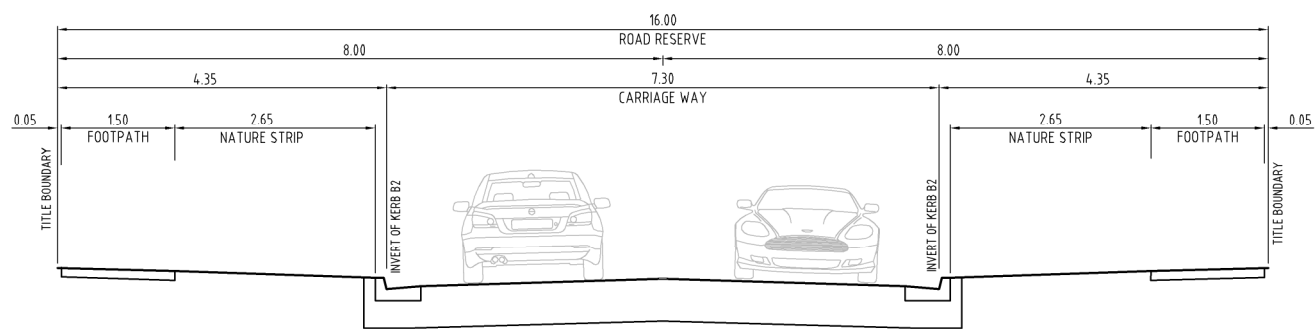

TYPICAL SECTION - ROADS 1, 4, 5 & 6
16m ROAD RESERVE

TYPICAL CROSS SECTIONS - 16-18 McCARTHY COURT

SCALE 1:50



SCALE 1:50 @ A1
1:100 @ A3

REV	DESCRIPTION	DATE
A	FOR DISCUSSION PURPOSES	13.05.2019

DEVELOPMENT PLAN - DP015 EAST
6A BUTLER COURT & 16-18 McCARTHY COURT
WALLAN
PROPOSED SUBDIVISION

PGA Paroissien Grant & Associates Pty. Ltd.
Consulting Engineers & Surveyors
ABN 53 123 888 326

Suite 10, 131 Bulleen Road, Balwyn North, Victoria 3104
Phone: (03) 9859 6400 Facsimile: (03) 9859 5022
Email: paro@pga.net.au Web: www.pga.net.au