



DISCLAIMER
 Notwithstanding any description contained in the Plans or Specification the Contractor shall be responsible for satisfying himself as to the nature and extent of the specified works and the physical and legal conditions under which the works will be carried out, including means of access, extent of clearing, nature of material to be excavated, type and size of mechanical plant required and any like matters effecting the construction of the works.

WARNING
BEWARE OF UNDERGROUND SERVICES
 The location of underground services, where shown, are approximate only.
 All authorities must be contacted prior to construction to determine the exact location of all underground services.

H	
G	
F	
E	
D	
C	
B	
A	
No.	DATE
	DESCRIPTION

SCALE:
 HOR: 1:1,250 (A1)
 0m 12.5 25 50 75 100
 VER: N/A

DOCUMENT PURPOSE:
 PRELIMINARY ONLY CONSTRUCTION
 APPROVAL AS CONSTRUCTED
 FOR TENDER ONLY OTHER

B.M. No.: B.M.EI.:
 DATUM: A.H.D.
 SURVEYED:
 DESIGNED: MMc June '21
 DRAWN:
 CHECKED:
 ORIGINAL SHEET SIZE : A1


IDEAS INTO ACTION
PLANRIGHT
 Civil Engineers, Irrigation Designers, Licensed Surveyors.
 139 Hogan Street, TATURA Ph. 03 58241322
 21 Nish Street, ECHUCA Ph. 03 54821699
 44 High Street, SHEPPARTON Ph. 03 5824 2341
 Email: results@planright.com.au

Client:
7 HUNTS ROAD, KILMORE
PROPOSED SHED


SITE PLAN

CAD: 7 Hunts Road - Shed site plan PLOTTED: 26/08/2021

DRAWING No.
CS0528/S
 SHEET 1 OF 1
 RELEASE 01

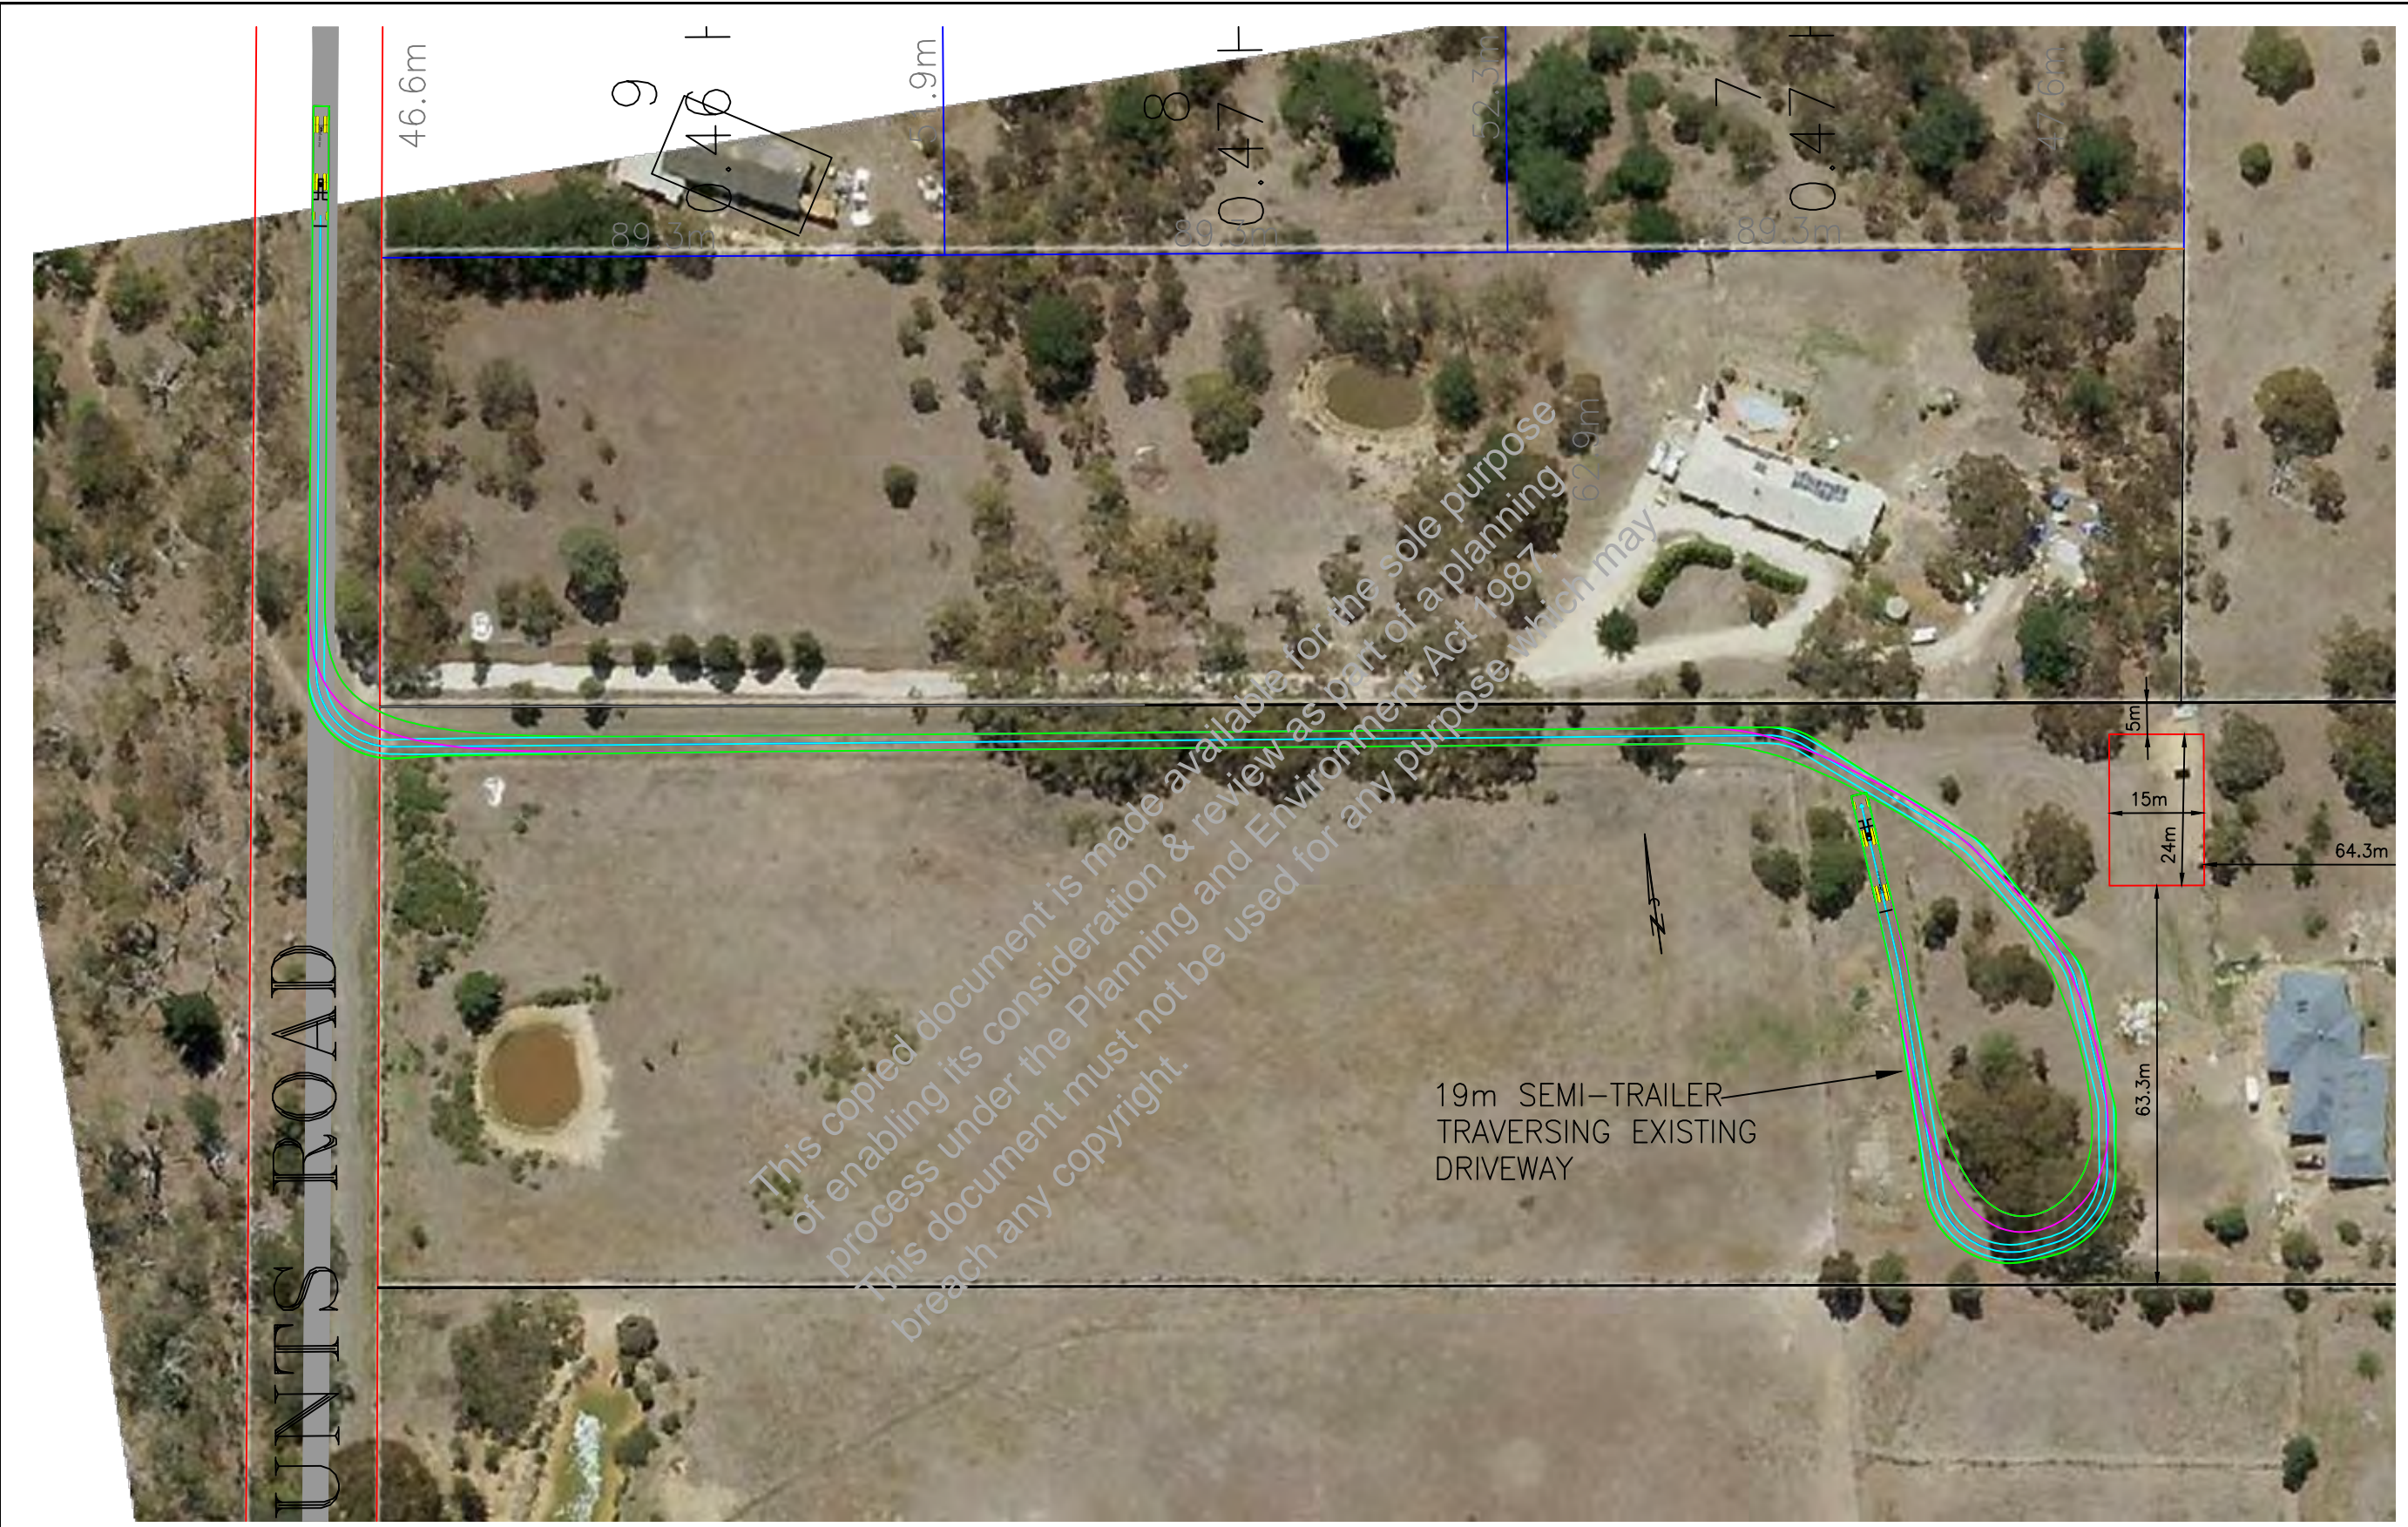

<p>DISCLAIMER</p> <p>Notwithstanding any description contained in the Plans or Specifications the Contractor shall be responsible for satisfying himself as to the nature and extent of the specified works and the physical and legal conditions under which the works will be carried out, including means of access, extent of clearing, nature of material to be excavated, type and size of mechanical plant required and any like matters affecting the construction of the works.</p> <p>© INFORMATION CONTAINED ON THIS DRAWING IS THE COPYRIGHT OF PLANRIGHT AUSTRALASIA Pty. Ltd. COPYING OR USING THIS DRAWING IN WHOLE OR PART WITHOUT PERMISSION INFRINGES COPYRIGHT.</p>	<p>WARNING</p> <p>BEWARE OF UNDERGROUND SERVICES</p> <p>The location of underground services, where shown, are approximate only.</p> <p>All authorities must be contacted prior to construction to determine the exact location of all underground services.</p>	<table border="1"> <tr><td>H</td><td></td></tr> <tr><td>G</td><td></td></tr> <tr><td>F</td><td></td></tr> <tr><td>E</td><td></td></tr> <tr><td>D</td><td></td></tr> <tr><td>C</td><td></td></tr> <tr><td>B</td><td></td></tr> <tr><td>A</td><td></td></tr> <tr><td>No.</td><td>DATE</td><td>DESCRIPTION</td></tr> </table>	H		G		F		E		D		C		B		A		No.	DATE	DESCRIPTION	<p>SCALE:</p> <p>HOR: 1:2,000 (A1)</p> <p>0m 20 40 80 120 160</p> <p>VER: N/A</p> <p>DOCUMENT PURPOSE:</p> <p><input type="checkbox"/> PRELIMINARY ONLY <input type="checkbox"/> CONSTRUCTION</p> <p><input type="checkbox"/> APPROVAL <input type="checkbox"/> AS CONSTRUCTED</p> <p><input type="checkbox"/> FOR TENDER ONLY <input type="checkbox"/> OTHER</p>	<p>B.M. No.: B.M.EI.:</p> <p>DATUM: A.H.D.</p> <p>SURVEYED:</p> <p>DESIGNED: MMc June '21</p> <p>DRAWN:</p> <p>CHECKED:</p> <p>ORIGINAL SHEET SIZE : A1</p>	<p>IDEAS INTO ACTION</p> <p>PLANRIGHT</p> <p>Civil Engineers, Irrigation Designers, Licensed Surveyors.</p> <p>139 Hogan Street, TATURA Ph. 03 58241322</p> <p>21 Nish Street, ECHUCA Ph. 03 54821699</p> <p>44 High Street, SHEPPARTON Ph. 03 58242341</p> <p>Email: results@planright.com.au</p>	<p>THIS PLAN PREPARED USING AN ISO 9001 CERTIFIED QUALITY ASSURED SYSTEM</p> <p>Client:</p> <p>7 HUNTS ROAD, KILMORE</p> <p>PROPOSED SHED</p> <p>HEAVY VEHICLE ACCESS</p> <p>CAD: 7 Hunts Road – Shed site plan PLOTTED: 26/08/2021</p>	<p>DRAWING No. CS9528/V</p> <p>SHEET 1 OF 1</p>
			H																							
G																										
F																										
E																										
D																										
C																										
B																										
A																										
No.	DATE	DESCRIPTION																								
<p>RELEASE</p>																										

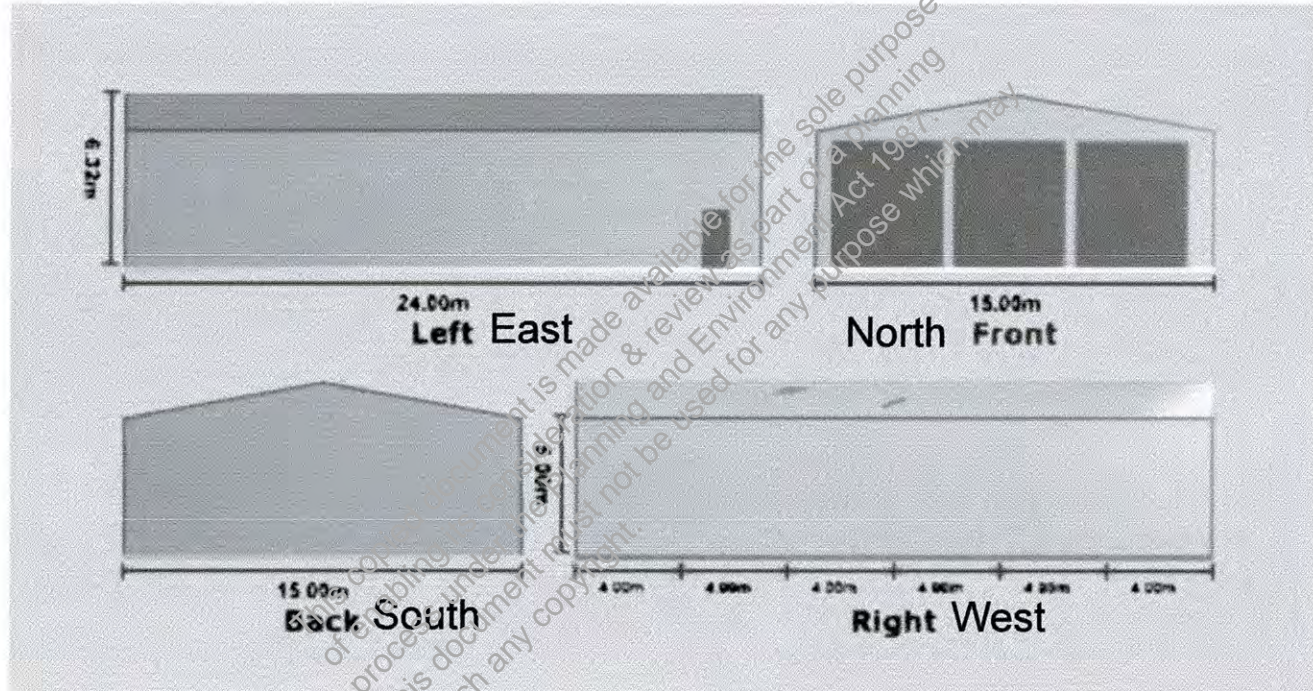

Shed colour schedule / Materials	Colours
Gutters / colure bond	Woodland grey
Roller doors / colure bond	Woodland grey
Wall cladding / colure bond corrugated	Woodland grey
Roof cladding / colure bond corrugated	Woodland grey
Pa door / colure bond	Woodland grey